


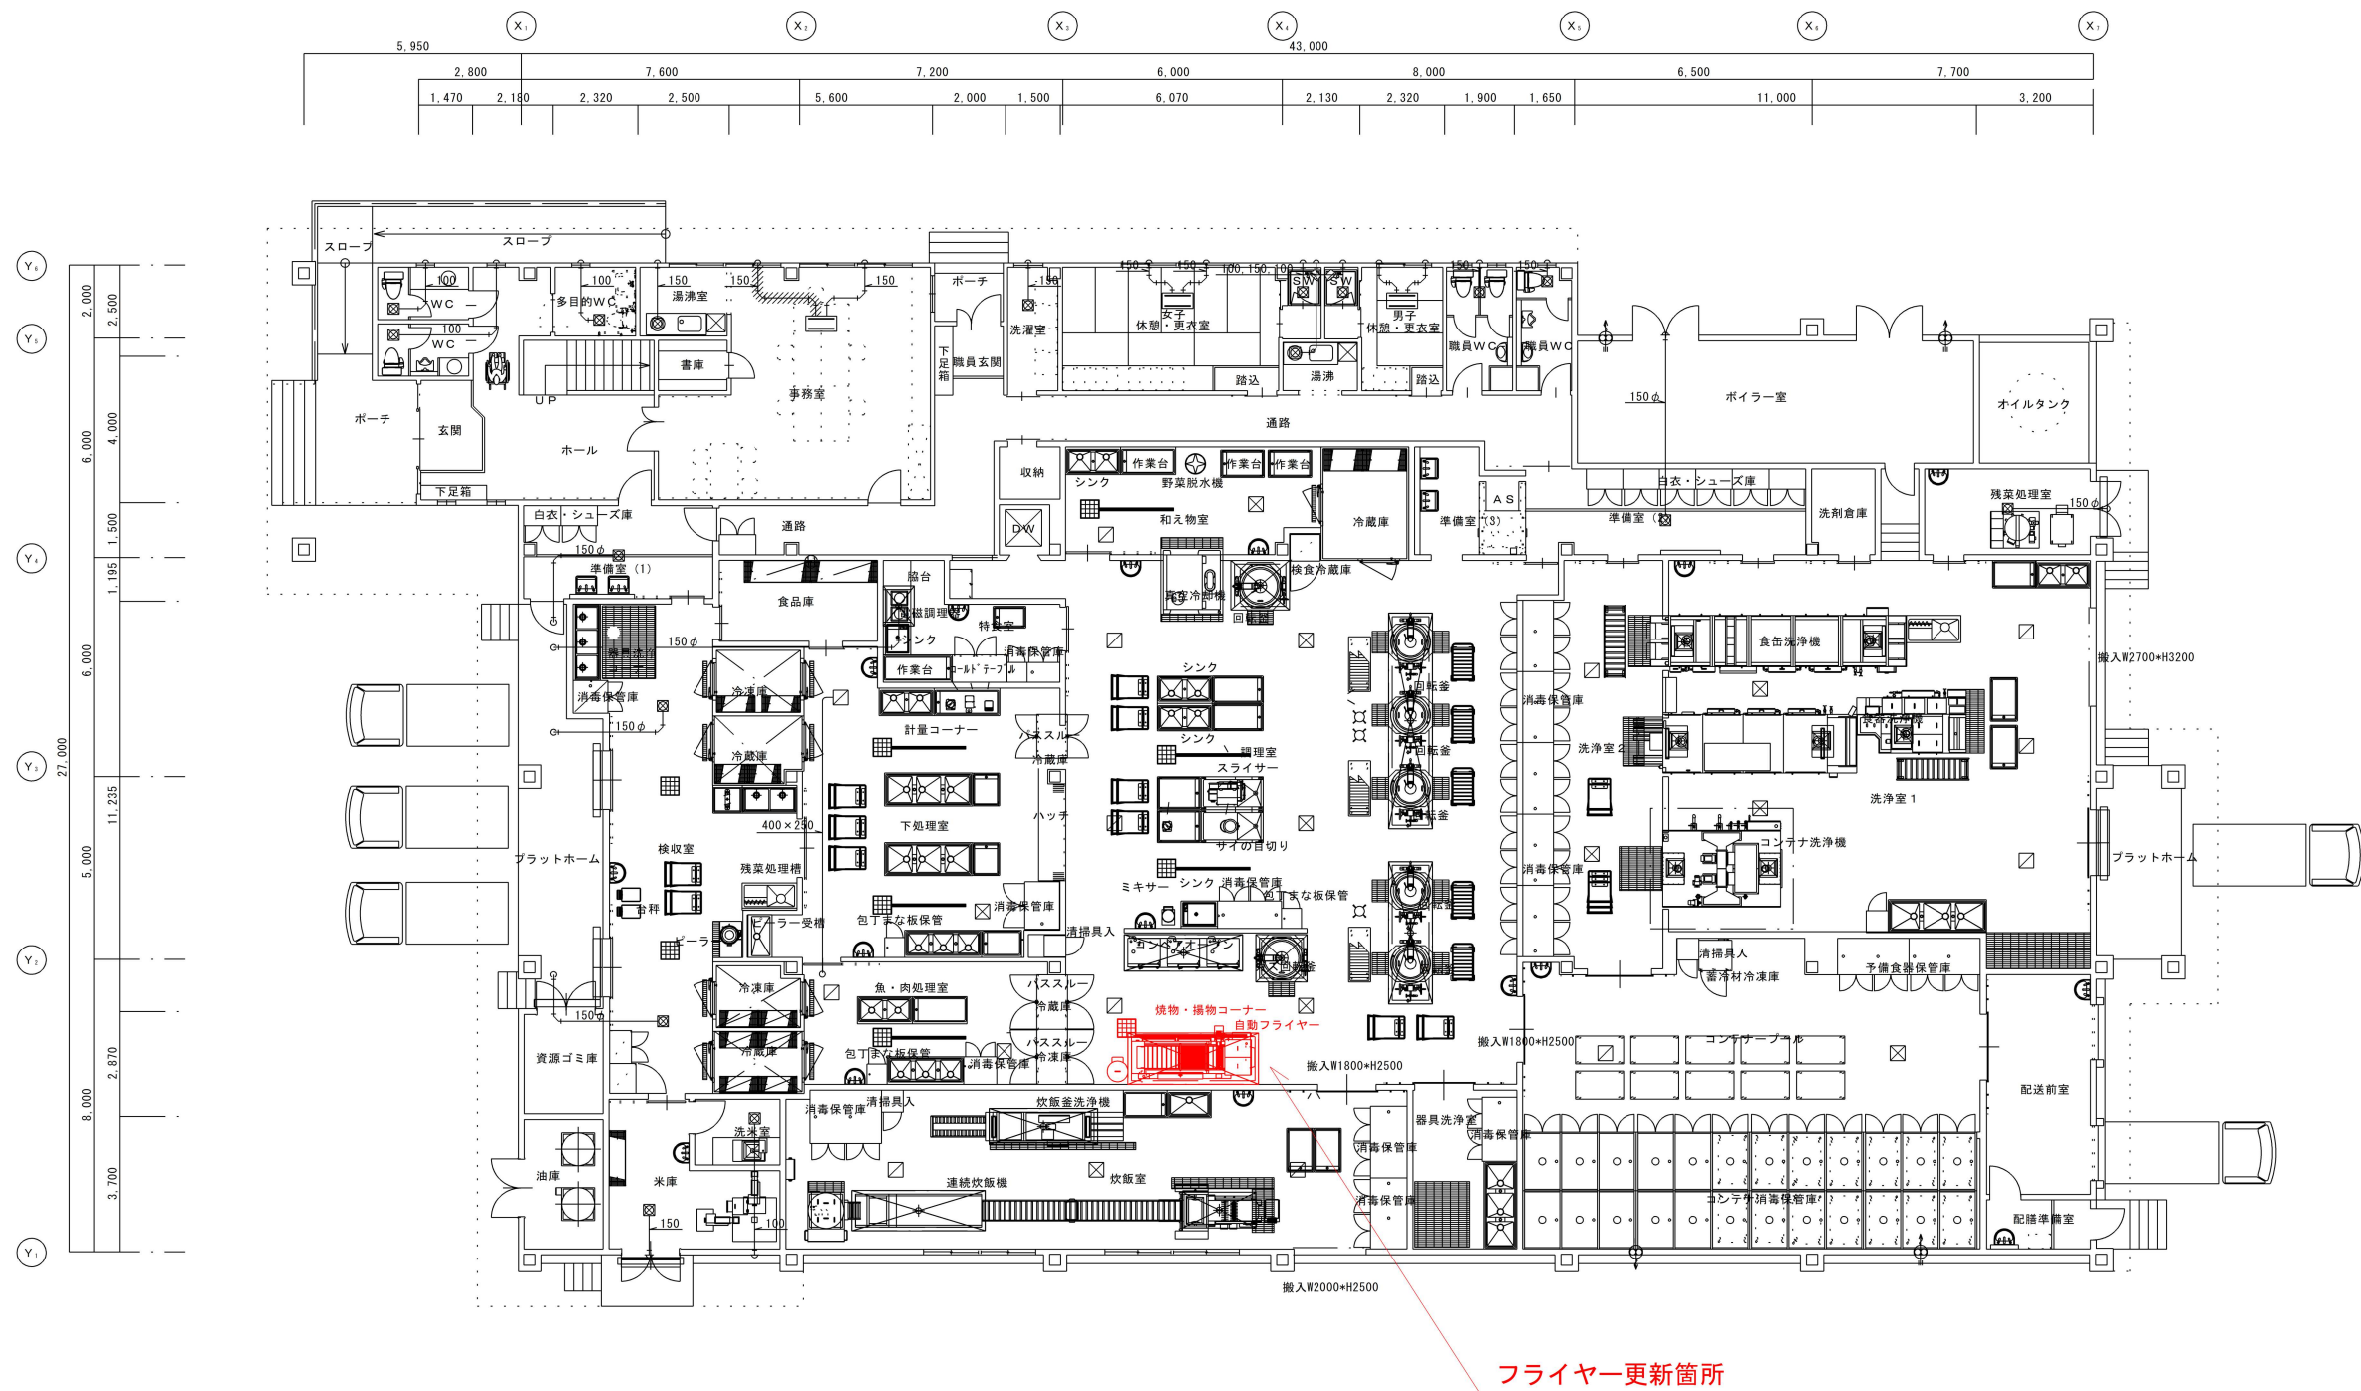

1階 換気設備平面図 1/100